

2021

"


"

2021 4

2021

" "

3

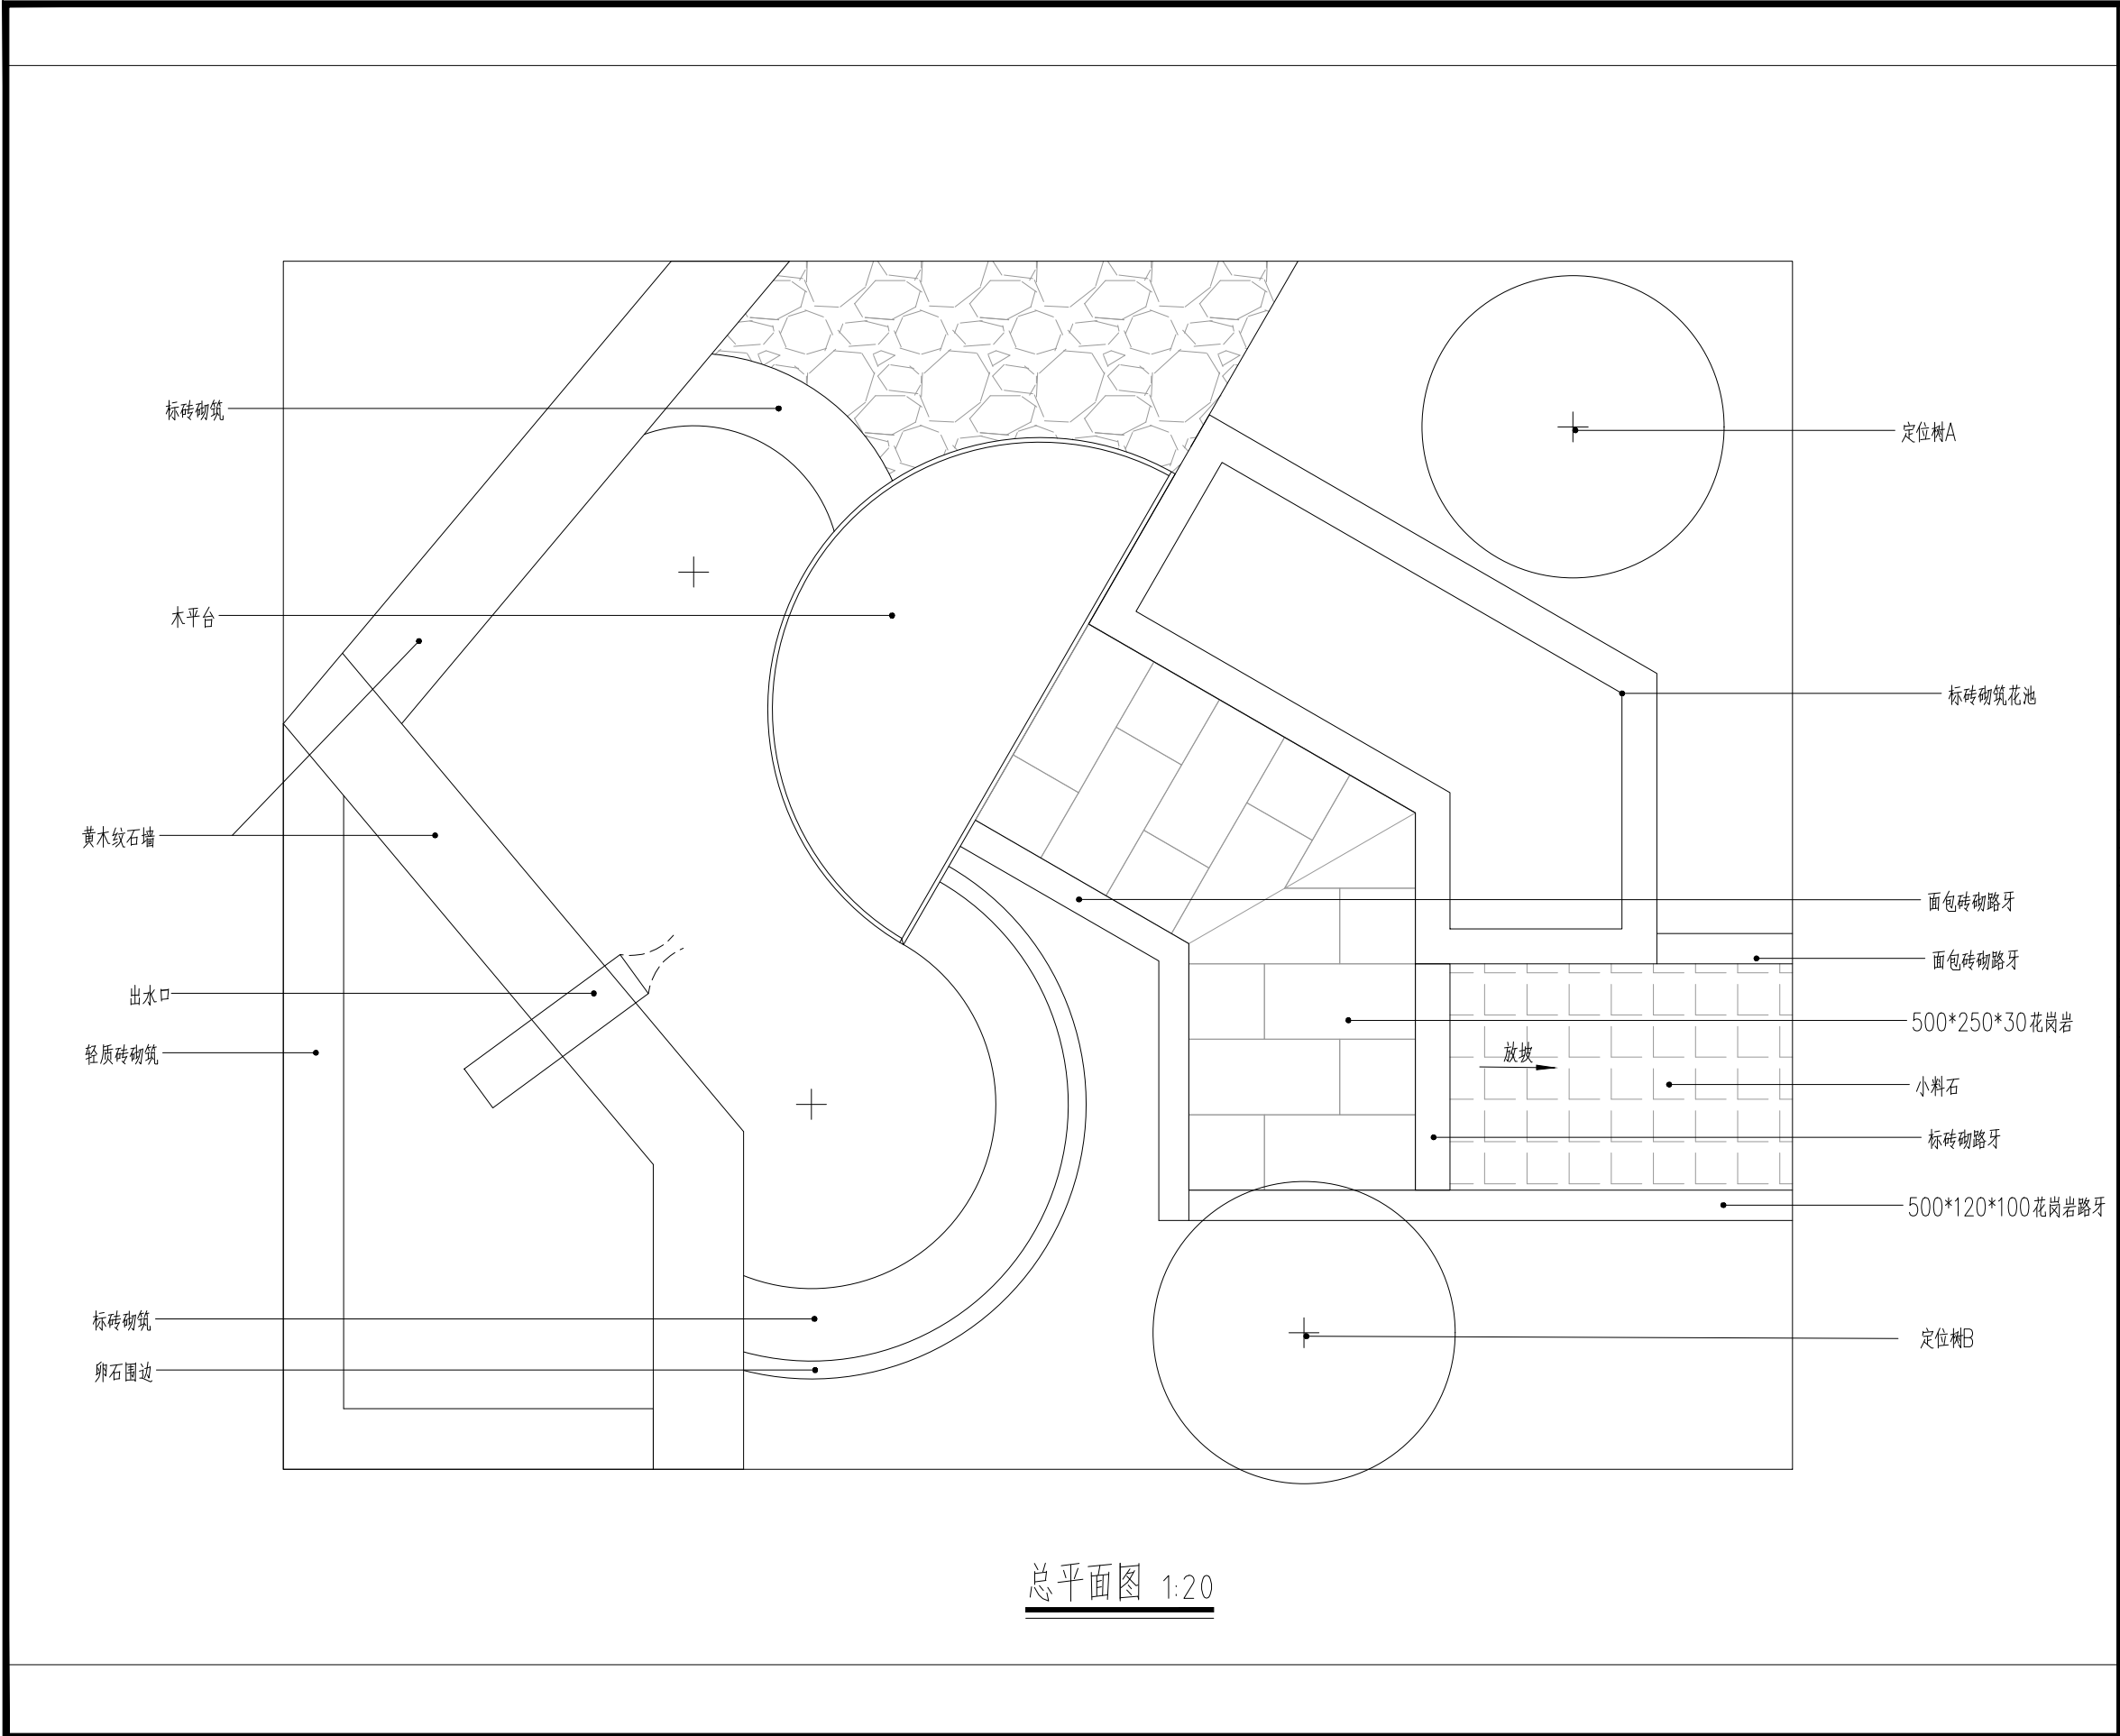

总平面图 1:20

2021

: 1.

2


3

2021 4

A3

LP-01



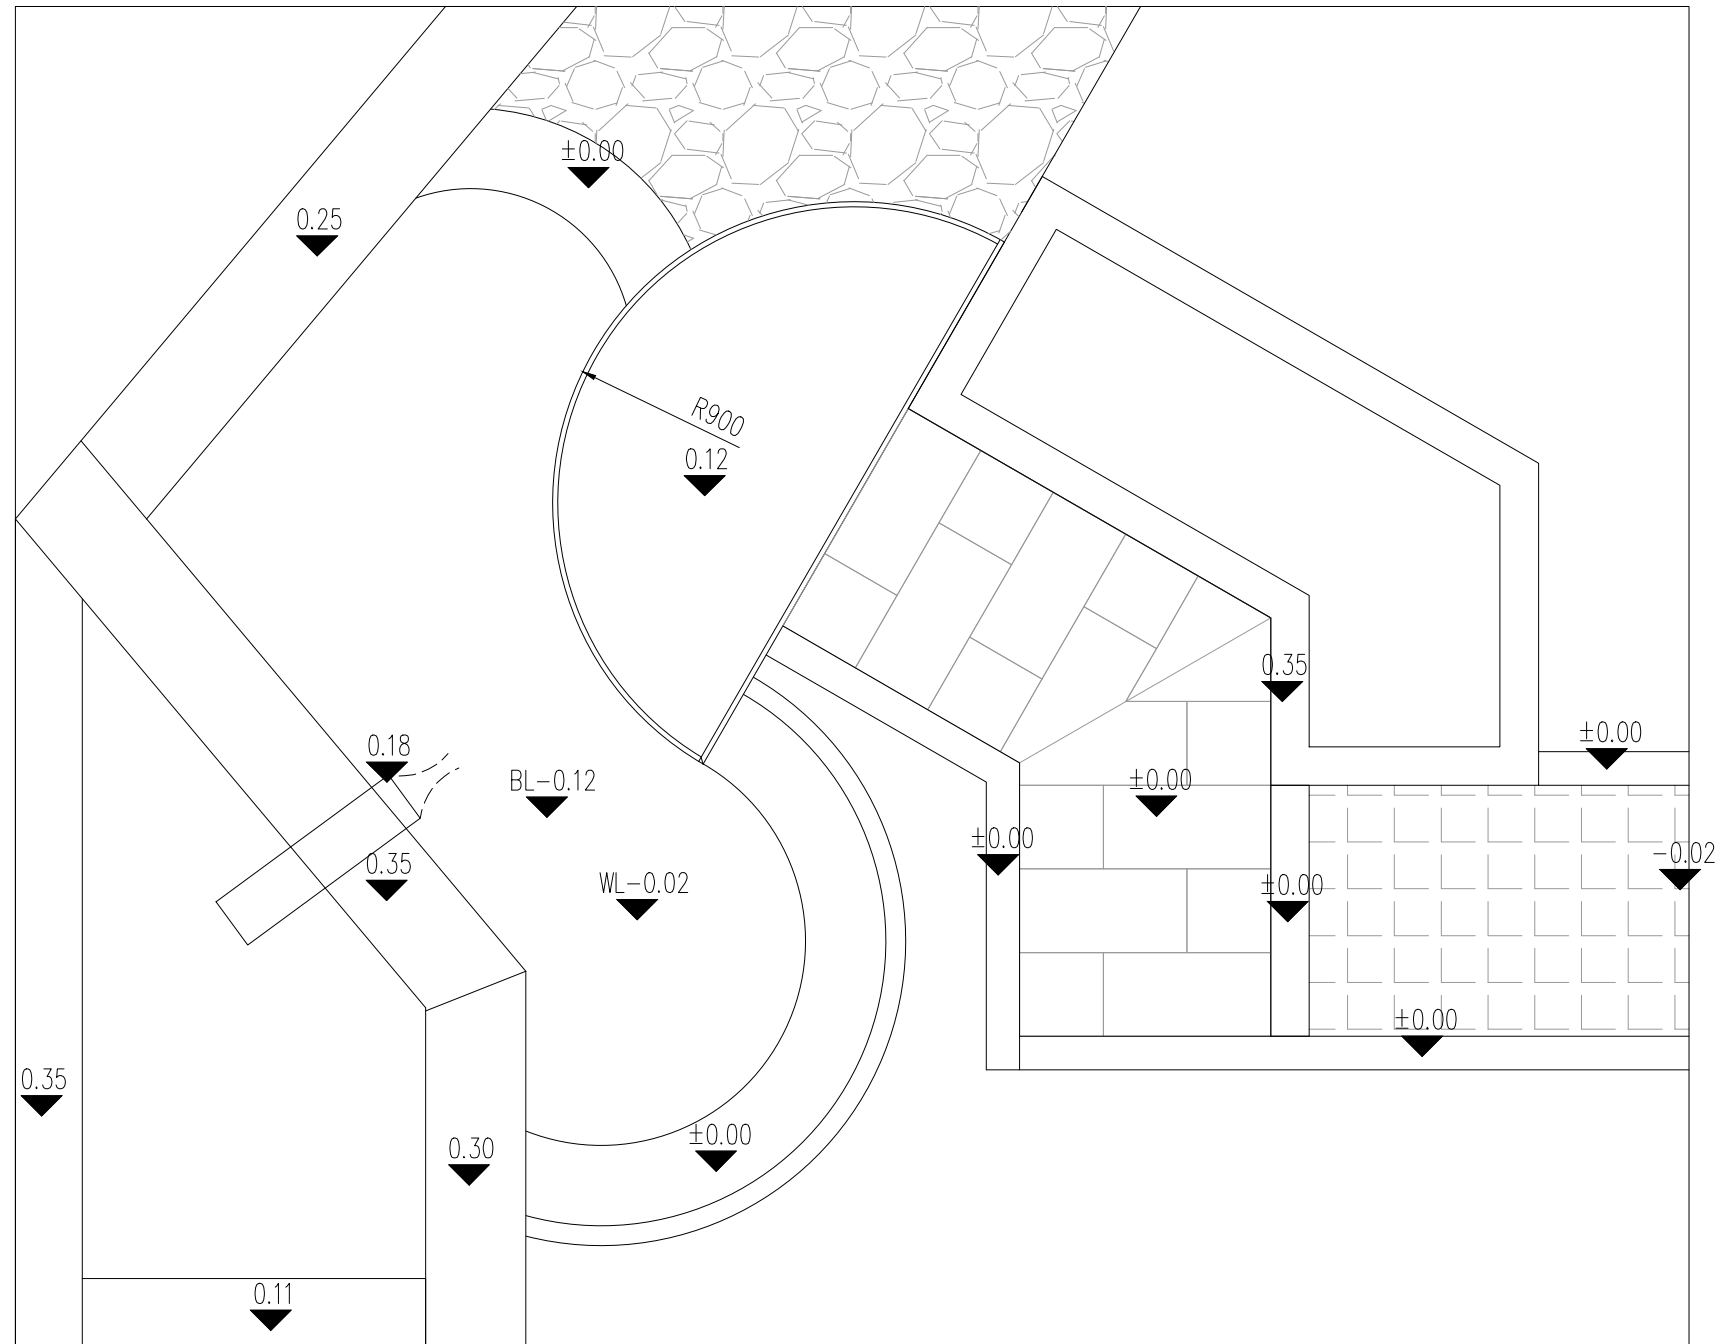

标高标注图 1:20

2021

: 1.

2

3

2021 4

A3

LP-03

